

N. HENDERSON AVENUE

Dallas, TX



Tracey Mitnick
Vice President, Leasing
tmitnick@acadiarealty.com
914.288.3364

Jarette Seligman
Director, Leasing
jseligman@acadiarealty.com
914.288.3376





SMU

Lower Greenville
 2,183 multi-family units
 710,000+ sf of retail
 420,000+ sf of office

TECOVAS
 HEYDAY
 WARBY PARKER
 FALON 501Z
 ECORATA BAY
 ZOOBY
 FIREBIRD

PLOMO
 HighLines
 natuur
 HAIRSTORY
 KNOTSTANDARD
 SPROUTS FARMERS MARKET

Knox Retail District

75

HENDERSON AVENUE

the Skellig
 ever/body
 LIP LAB
 VERITAS
 LOCAL PUBLIC EATERY
 BARCADIA
 KSP corepower
 HENDERSON
 BONOBOS

S. Henderson Multi-Family
 13,403 units
 (existing)
 872 units
 (lease up/under const)

Tracey Mitnick
 Vice President, Leasing
 tmitnick@acadiarealty.com
 914.288.3364

Jarette Seligman
 Director, Leasing
 jseligman@acadiarealty.com
 914.288.3376

ACADIA
 REALTY TRUST



Tracey Mitnick
 Vice President, Leasing
 tmitnick@acadiarealty.com
 914.288.3364

Jarette Seligman
 Director, Leasing
 jseligman@acadiarealty.com
 914.288.3376



2323 N. HENDERSON AVENUE



FUTURE DEVELOPMENT



Tracey Mitnick
Vice President, Leasing
tmitnick@acadiarealty.com
914.288.3364

Jarette Seligman
Director, Leasing
jseligman@acadiarealty.com
914.288.3376

ACADIA
REALTY TRUST

2323 N. HENDERSON AVENUE




Tracey Mitnick
Vice President, Leasing
tmitnick@acadiarealty.com
914.288.3364

Jarette Seligman
Director, Leasing
jseligman@acadiarealty.com
914.288.3376



2323 N. HENDERSON AVENUE - SITE PLAN

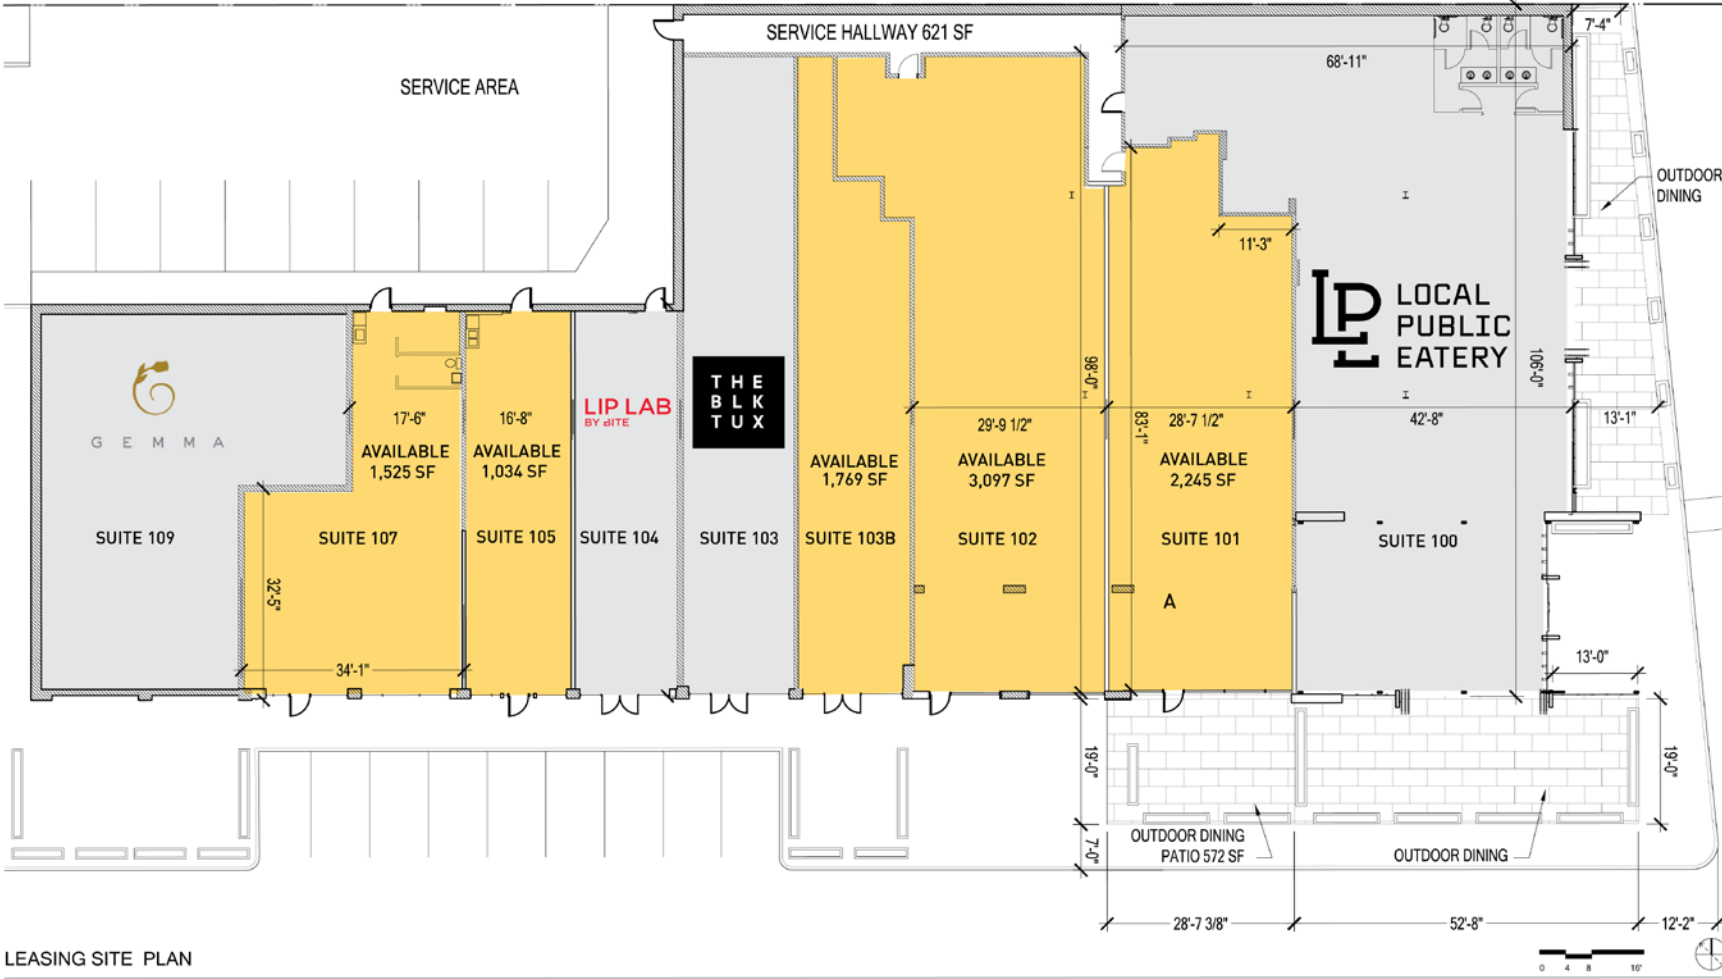

LEASING SITE PLAN

2323 Henderson Ave
 Dallas, Texas
 Job #: Pending/2323 henderson Scale: 1/16" = 1'-0"
 Date: 10.26.22 File Name: P:\2021\21030 - 2323 Henderson LL Impvt\05 - Model\CAD\02 - CAD\01 - Site\Site Base_Presentation.dwg
 Drawn by: gw Not for regulatory approval, permitting, or construction



Tracey Mitnick
 Vice President, Leasing
 tmitnick@acadiarealty.com
 914.288.3364

Jarette Seligman
 Director, Leasing
 jseligman@acadiarealty.com
 914.288.3376





Tracey Mitnick
 Vice President, Leasing
 tmitnick@acadiarealty.com
 914.288.3364

Jarette Seligman
 Director, Leasing
 jseligman@acadiarealty.com
 914.288.3376

ACADIA
 REALTY TRUST